

PREPARED BY
SIERRA DESIGN GROUP
5304914088 5304914088 FAX
www.sierradesign.com
COPYRIGHT © 2011
SIERRA DESIGN GROUP
ALL RIGHTS RESERVED. NO PARTS MAY BE REPRODUCED OR TRANSMITTED IN ANY FORM OR BY ANY MEANS WITHOUT PERMISSION OF SIERRA DESIGN GROUP.

PREPARED FOR
Sierra log homes
3000 MCKINLEY LANE
CANTON, MASSACHUSETTS 01929
www.sierraloghomes.com
800.888.8888 ext. 614
800.888.8888 ext. 614

ENGINEERED BY
BLH INC.
BLH ARCHITECTURE
1000 UNIVERSITY AVENUE
SUITE 100
SANTA ANA, CA 92705
PH: 714.952.1100
WWW.BLHARCHITECT.COM

PLANS PREPARED BY
SIERRA LOG HOMES, INC.

PROJECT INFORMATION
GUGG RESIDENCE:
OWNER ADDRESS:
PAUL & CYNTHIA GUGG
CASTRO VALLEY, CA 94552-5286
Phone: (916) 881-0225

220 Elm Avenue
Attn: Project Manager
17544 Mt. Elvert Dr.
San Jose, CA 95131
TULUANE COUNTY
PHONE: (209) 533-0683
FAX: (209) 533-0683
WWW.SIERRALOGHOMES.COM

DRAWING NOTES/REVISIONS
100814 - PRELIMINARY
100814 - SUBMITTAL

DATE: 08/28/14
SCALE: 1/4" = 1'-0"
SHEET TITLE: BASEMENT PLAN
SHEET NUMBER: A2

PREPARED BY:
SIERRA
 DESIGN GROUP

5304916089 5304916088 FAX
 16008 16015
 Copyright 2001
 SIERRA DESIGN GROUP
 ALL RIGHTS RESERVED. NO PARTS MAY
 BE REPRODUCED OR TRANSMITTED IN
 ANY FORM OR BY ANY MEANS,
 ELECTRONIC OR MECHANICAL,
 INCLUDING PHOTOCOPYING, RECORDING,
 OR BY ANY INFORMATION STORAGE
 AND RETRIEVAL SYSTEM.
 PREPARED FOR

Sierra
 log homes
 4300 KAYSAN RD SUITE 108
 CALISTO, CA 95925
 530.436.5040
 www.sierraloghomes.com

3600 MCKAY LANE
 CHICO, CA 95926
 530.893.3300
 530.893.3309

ENGINEERED BY
BLH INC.
 BUILDING
 CONSULTANTS
 3030 W. GARDNER AVE SUITE 205
 SACRAMENTO, CA 95828
 916.714.0070
 916.714.0070

PROJECT INFORMATION
GUGG
 RESIDENCE:
 Corner Address:
 PAUL & CYNTHIA GUGG
 15020 RAYMOND AVENUE
 CASTRO VALLEY, CA 94542-5286
 Phone: (510) 981-0255

430 SHIP ADDRESS:
 123456 7890
 AVENUE
 TAMARIT, EL CERRILLO DR.
 SAN MARINA, CA 94078
 TULUINE COUNTY
 PHONE: (209) 335-6360
 FAX: (209) 335-8360

DRAWING NOTES/REVISIONS
 10/26/14 DESIGN CONCEPT
 10/28/14 PRE-ENGINEERING
 10/28/14 - SUBMITTAL

LOG SPECIFICATIONS

DATE
 08/28/14

SCALE
 1/4" = 1'-0"

SHEET TITLE
 FIRST FLOOR
 PLAN

SHEET NUMBER
A3

WINDOW LEGEND

- AW - ARCHED
- AW - AWNING
- CS - CASHEMANT
- DN - DOUBLE HUNG
- FP - FULL PRISM
- F - FIXED
- HD - HORIZONTAL SLIDER
- OS - OBTUSCURED
- TEMP - TEMPERED
- TP - TRIPART
- TP - TRIPARTIAL

DOOR LEGEND


- BP - Bifold
- BP - Bypass
- FL - FULL LIGHT
- PKT - PKET
- PT - POCKET
- SL - SLIGHT
- SG - SGLIGHT
- SG - SINGLE CASUAL DOOR
- TR - TRANSOM
- TS - TRANSON
- DECO - DECOR BARN LOOK
- SET - CUSTOM

NOTE:
 SEE SHEET A1 ARCHITECTURAL NOTES
 FOR LOGGING REQUIREMENTS

MINOR REVISIONS TO THE SOLID.
 CLIENT & WINDOW COMPANY THE WINDOWS
 REGULATIONS AND SHOULD BE CHECKED
 TEMPLERED AND SHOWN IN WINDOW LEGEND
 TEMPLERED AND SHOWN IN WINDOW LEGEND
 WINDOW OPENINGS TO BE VERIFIED BEFORE FRAMING



- 7A COMPLIANT MATERIALS:
 1. LOGS MUST BE SPECIFIED AS TANKER
 2. CEDAR SHINGLE PANELS ON TOP OSB WHICH MEETS MINIMUM CIRC 2877.3.6
 3. SHEATHING: 5/8" OSB WHICH MEETS MINIMUM CIRC 2877.3.6
 4. WINDUOGS: MIN. TEMP. LEAF
 5. DOUBLE DOOR TO BE WINDOW GRADE OR
 6. EXTERIOR FIRE TREATED WOOD
 7. W/PA APPROVED VULCANIZERS
- NOTE: ALL DIMENSIONS ARE IN FEET AND INCHES UNLESS OTHERWISE NOTED.
 DIMENSIONS ARE TO FACE UNLESS OTHERWISE NOTED.

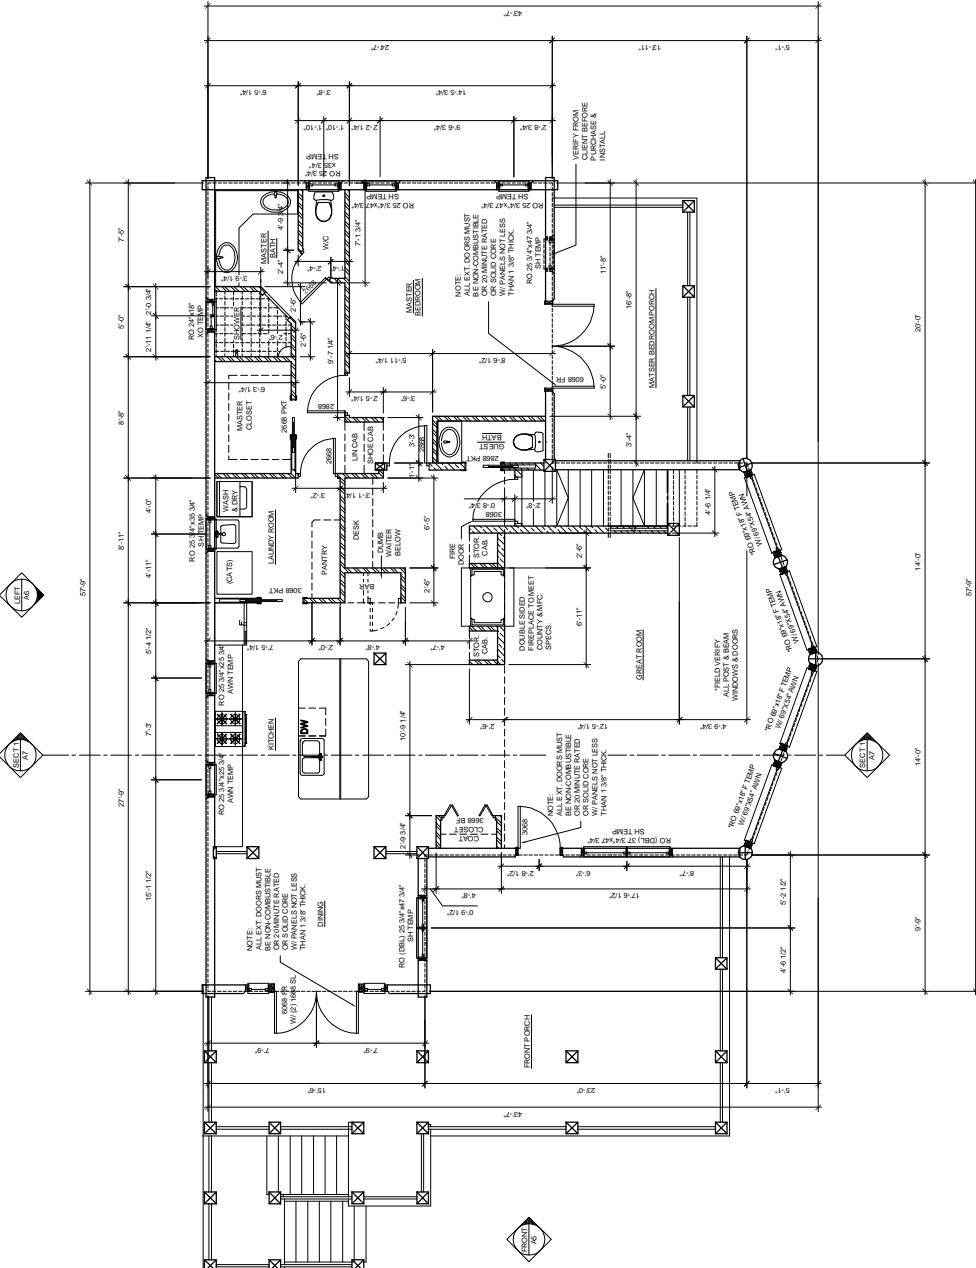

WALLS W/2x4 FRAMING @ 16" O.C. TYP.

WALLS W/2x8 FRAMING @ 16" O.C. TYP.

LOG WALLS

FIRST FLOOR PLAN

LIVABLE AREA: 1792 SQ. FT.
 FRONT PORCH/DECK: 600 SQ. FT.
 MASTER BEDROOM PORCH: 195 SQ. FT.

PREPARED BY



5309491009 5308994088 FAX
1549510101
C/OPTICENT 3001
SIERRA DESIGN GROUP
ALL RIGHTS RESERVED. NO PARTS MAY
BE REPRODUCED OR TRANSMITTED IN
ANY FORM OR BY ANY MEANS WITHOUT
PERMISSION OF SIERRA DESIGN GROUP.

PREPARED FOR



3000 MAPLEVIEW LANE
CIVIC CENTER, SAN JOSE, CA 95130
www.sierra-loghomes.com

ENGINEERED BY

BLH INC.

1000 WILSON AVENUE
SUITE 200
SAN JOSE, CALIFORNIA 95128
Phone: (408) 291-3313

PLANS PREPARED BY

BLH INC.

1000 WILSON AVENUE
SUITE 200
SAN JOSE, CALIFORNIA 95128
Phone: (408) 291-3313

PROJECT INFORMATION

GUGG

RESIDENCE:

Client Address:
PAUL & CYNTHIA GUGG
CASTRO VALLEY, CA 94552-5286
Phone: (916) 881-6255

Job Site Address:
246 SHAW AVENUE
TULUKE COUNTY
SARATOA, CA 95070
Phone: (916) 881-6255

SIERRA LOG HOMES, INC.

1000 WILSON AVENUE
SUITE 200
SAN JOSE, CALIFORNIA 95128
Phone: (408) 291-3313

DATE: 08/28/14

SCALE: 1/4" = 1'-0"

SHEET TITLE

SECOND FLOOR PLAN

SHEET NUMBER

A4

LOG SPECIFICATIONS



DATE: 08/28/14

SCALE: 1/4" = 1'-0"


SHEET TITLE

SECOND FLOOR PLAN

SHEET NUMBER

A4

LOG SPECIFICATIONS

 

DATE: 08/28/14

SCALE: 1/4" = 1'-0"

SHEET TITLE

SECOND FLOOR PLAN

SHEET NUMBER

A4

5

4

3

2


1

A

B

C

D

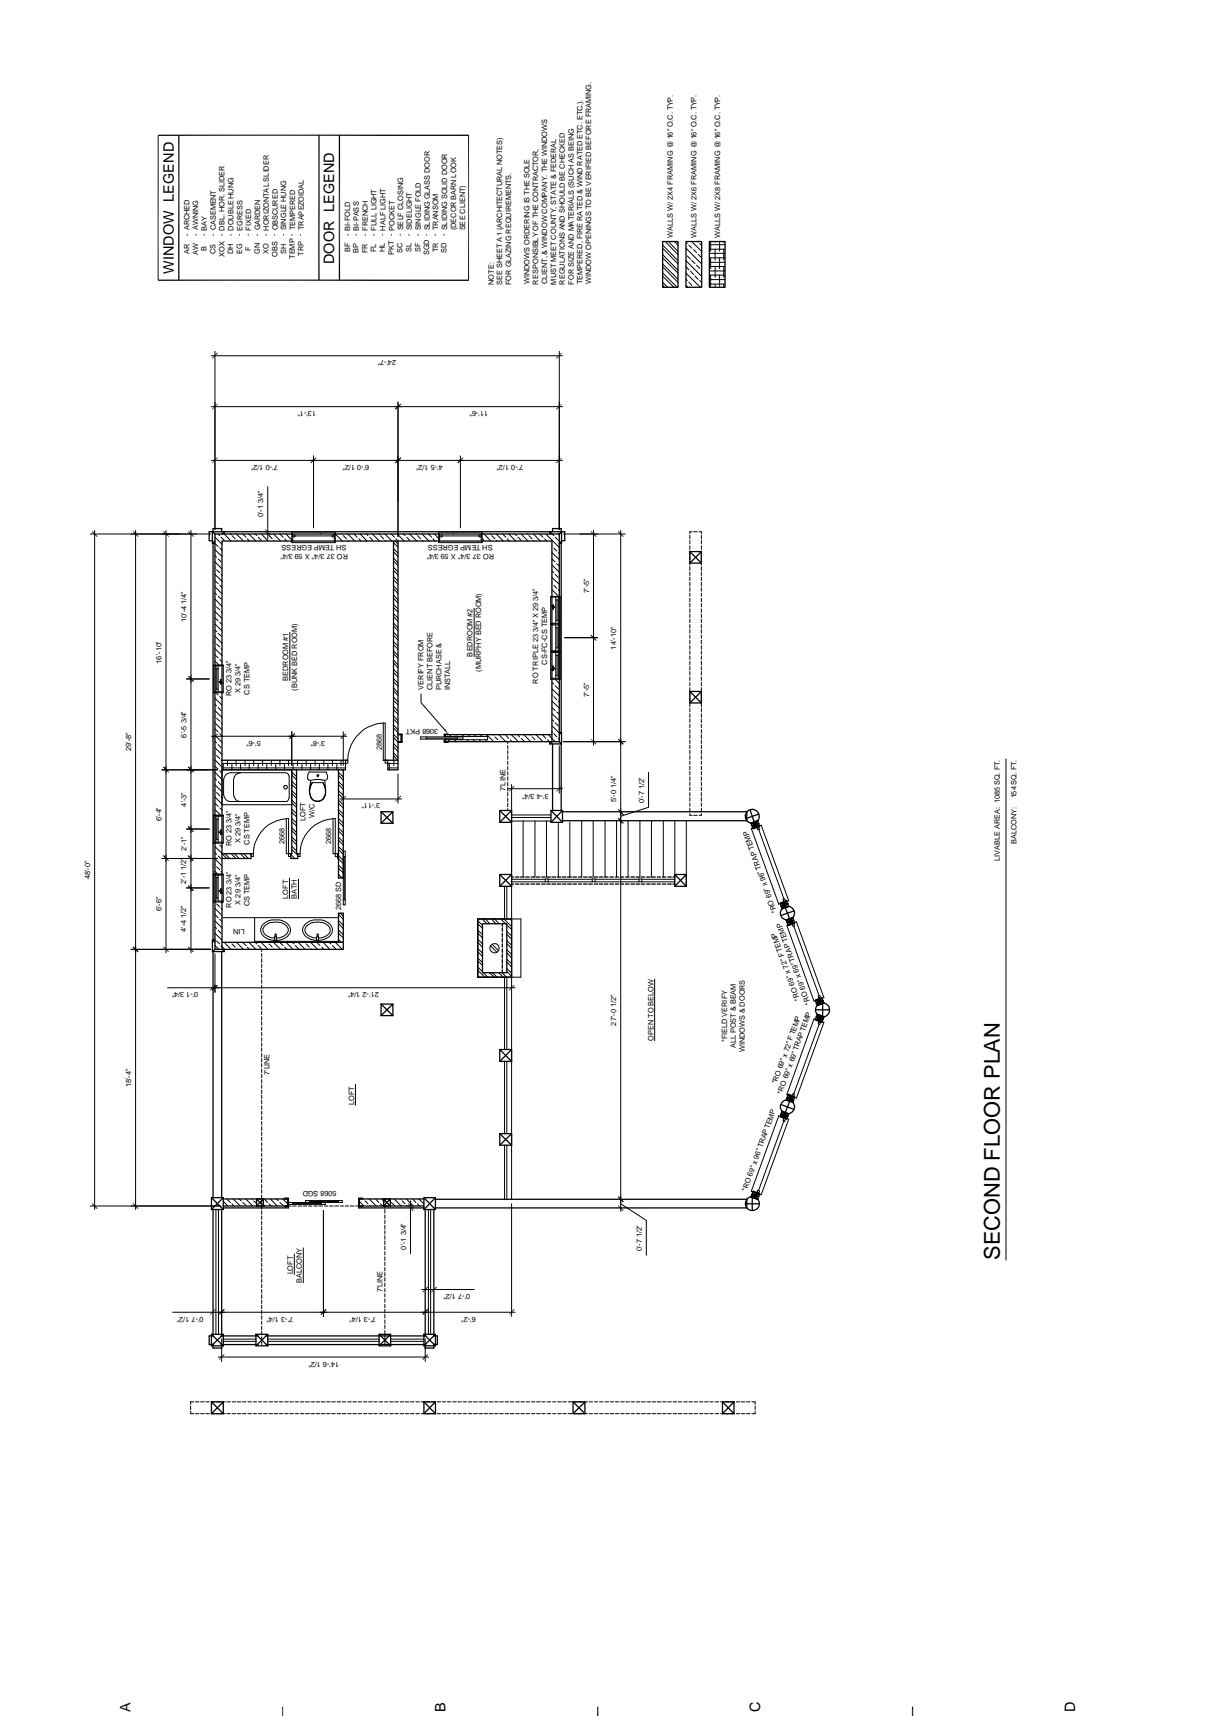


SECOND FLOOR PLAN

Livable Area: 1086 SQ. FT.
BALCONY: 54 SQ. FT.

NOTE: ELEVATIONS & SECTIONS ARE GRAPHIC ILLUSTRATIONS & SHOULD NOT BE USED TO SCALE OR BUILD FROM.

- NOTES FOR A SPHALT SHINGLED ROOF:
- 1) ALL ROOFS SHALL HAVE AN ICE DAM UNDERLAYMENT OF 5' FROM EDGE OR RIDGE WHOEVER IS LESS.
 - 2) PROVIDE FOR ALL TYPES OF ROOF SHEET METAL VALLEY FLASHING WITH A 36-INCH WIDE #77 AS TMCAP SHEET UNDERLAYMENT DIRECTLY UNDER FLASHING AND WITH A 36-INCH WIDE UNDERLAYMENT DIRECTLY UNDER FLASHING.
 - 3) PROVIDE FOR ALL TYPES OF ROOF SHEET METAL VALLEY FLASHING WITH A 36-INCH WIDE UNDERLAYMENT DIRECTLY UNDER FLASHING.
- NOTES FOR OPTIONAL METAL ROOF:
- 1) ROOFING TO BE METAL ROOFING MATERIALS OVER 30# FELT.
 - 2) ALL ROOFS SHALL HAVE AN ICE DAM UNDERLAYMENT OF 5' FROM EDGE OR RIDGE WHOEVER IS LESS.
 - 3) PROVIDE FOR ALL TYPES OF ROOF SHEET METAL VALLEY FLASHING WITH A 36-INCH WIDE UNDERLAYMENT DIRECTLY UNDER FLASHING.
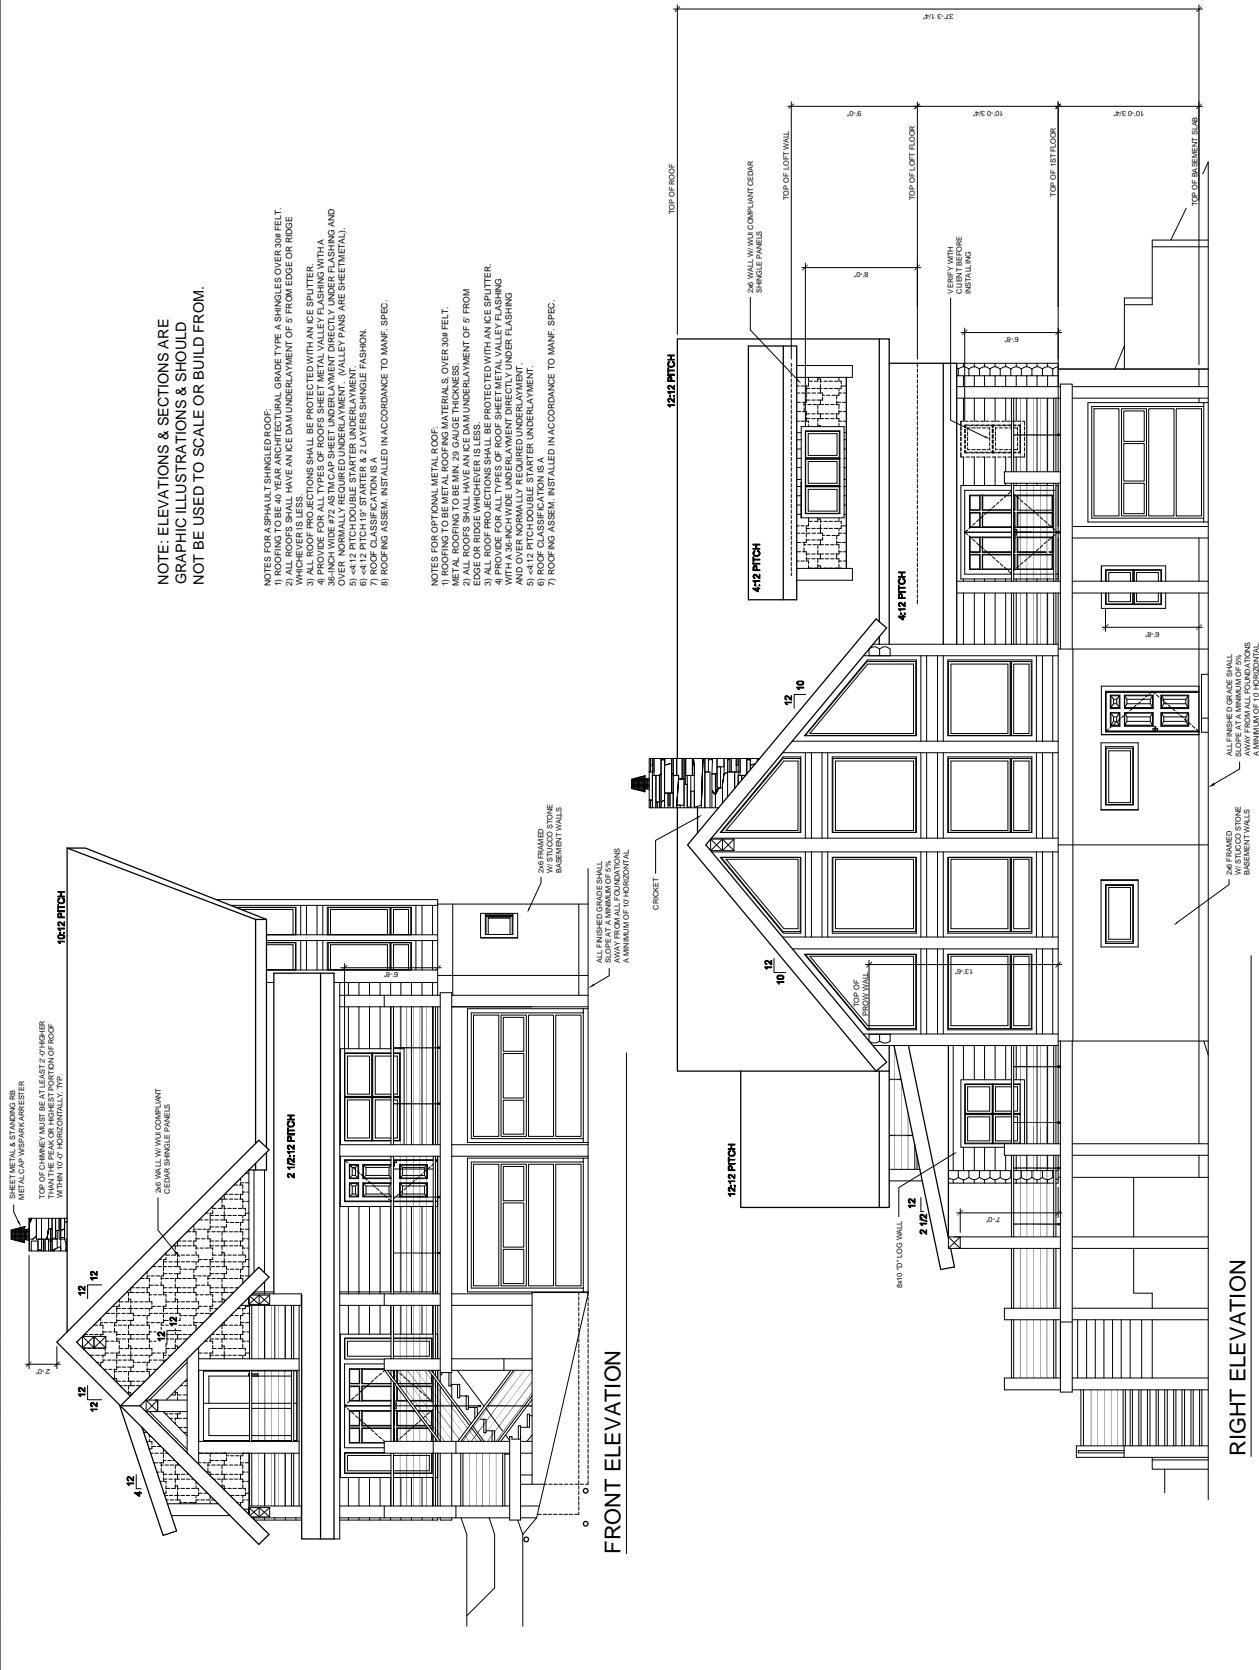

PREPARED BY
SIERRA
 DESIGN GROUP

5304914080 5304914088 FAX
 1000 W. BERRY AVE.
 CANTONMENT, CA 94921
 SIERRA DESIGN GROUP
 ALL RIGHTS RESERVED. NO PARTS MAY
 BE REPRODUCED OR TRANSMITTED IN
 ANY FORM OR BY ANY MEANS WITHOUT
 PERMISSION OF SIERRA DESIGN GROUP.

PREPARED FOR
Sierra
 log homes
 Log Home Group
 4300 W. BERRY AVE. SUITE 200
 CANTONMENT, CA 94921
 5304914080 5304914088 FAX
 3600 MERRIDAY LANE
 CANTONMENT, CA 94921
 5304914080 5304914088 FAX

ENGINEERED BY
BLH INC.
 CONSULTING ENGINEERS
 2000 W. BERRY AVE. SUITE 200
 CANTONMENT, CA 94921
 5304914080 5304914088 FAX

PLANS PREPARED BY
 BARRY LEE HOSKIN
 888 714 0889
 1000 W. BERRY AVE. SUITE 200
 CANTONMENT, CA 94921



SIERRA LOG HOMES, INC.

PROJECT INFORMATION

GUGG

RESIDENCE:


Customer Address:
 PAUL & CYNTHIA GUGG
 CASTRO VALLEY, CA 94552-5286
 Phone: (916) 981-0225

420 Elm Avenue
 17546 Mt. Diablo North Dr.
 San Ramon, CA 94583

TUOLUMNE COUNTY
 PHONE: (209) 335-0583
 FAX: (209) 335-0583

DRAWING NOTES/REVISIONS
 100814 - DESIGN CONCEPT
 100814 - PRE-ENGINEERING
 100814 - SUBMITTAL

LOG SPECIFICATIONS

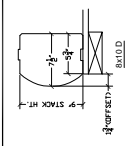


DATE: 08/28/14
 SCALE: 1/4" = 1'-0"

SHEET TITLE:

ELEVATIONS

SHEET NUMBER

A6

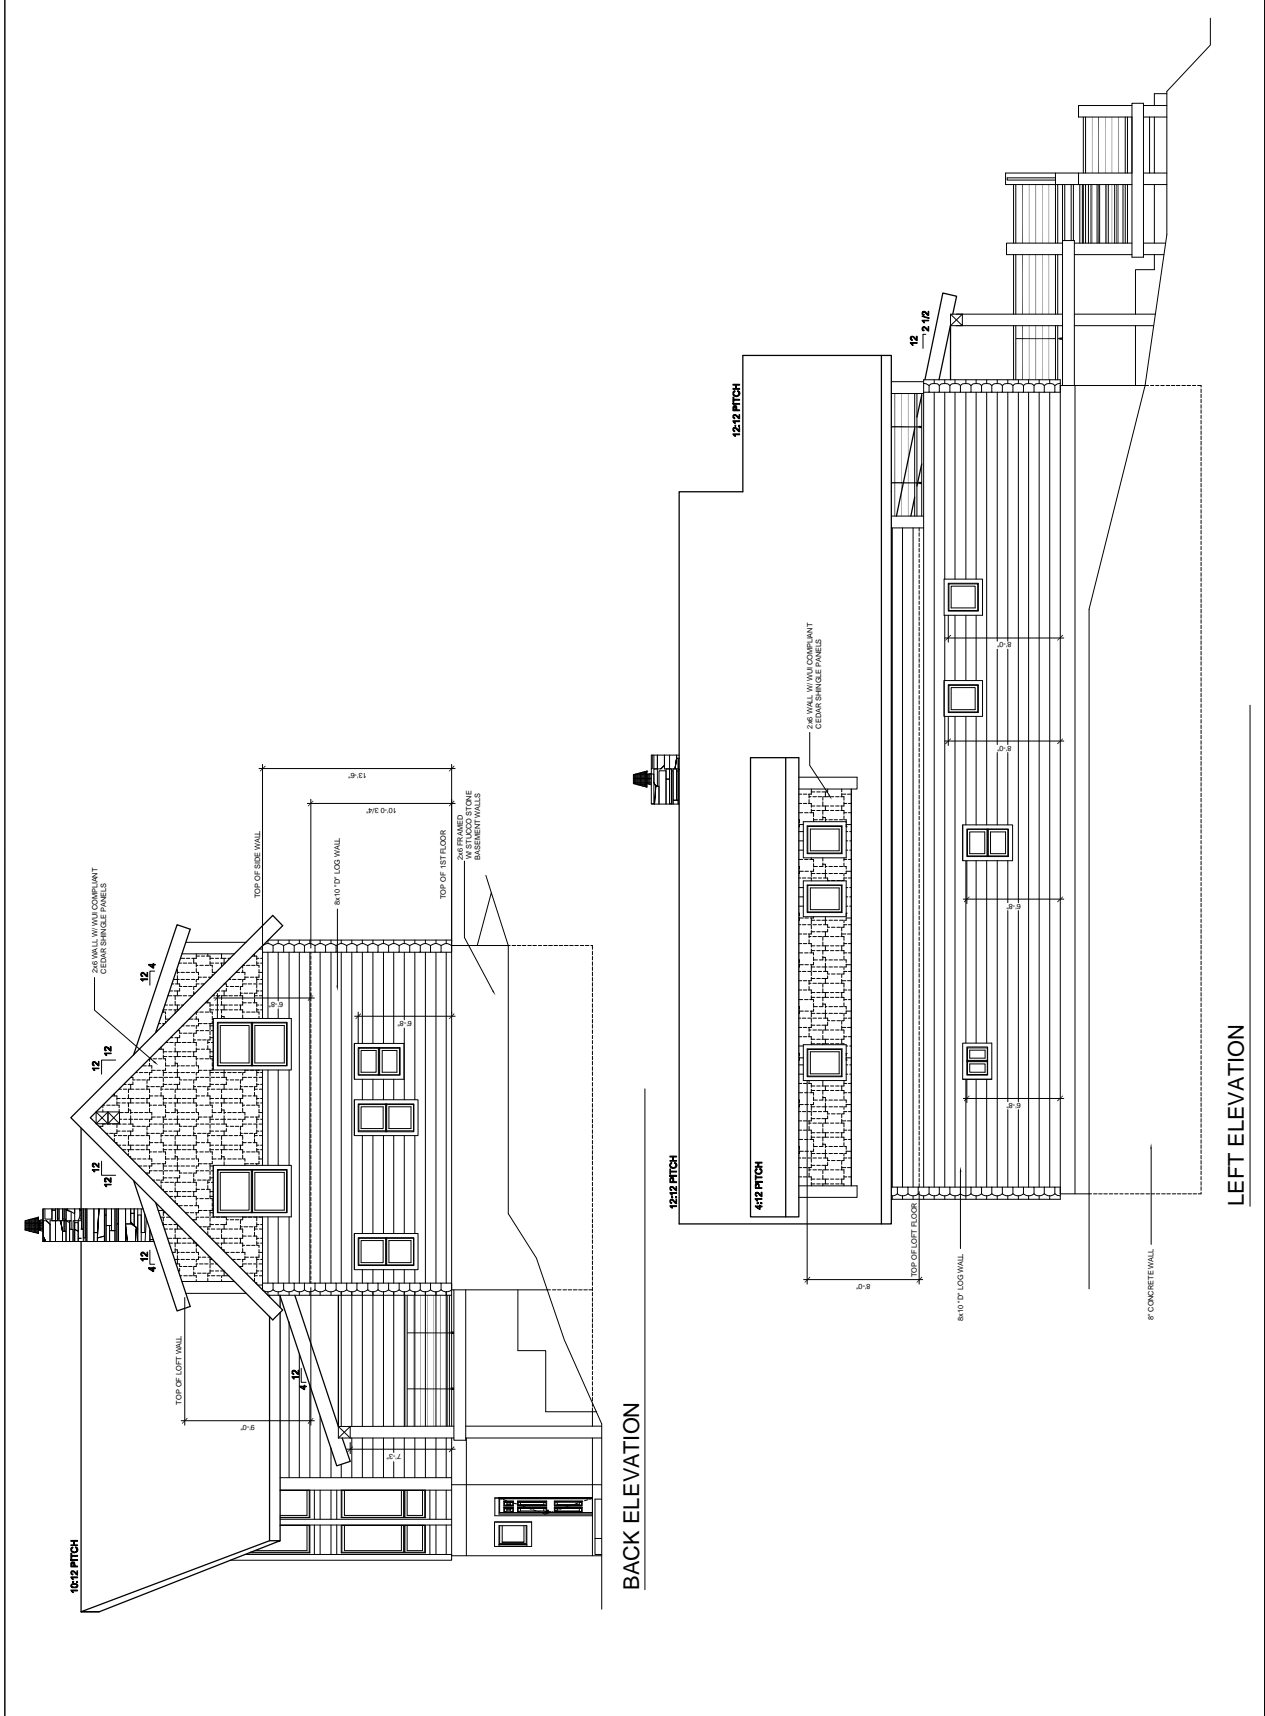



PREPARED BY
SIERRA DESIGN GROUP
 5300 9th Street, Suite 100
 San Francisco, CA 94118
 415.774.8888
 www.sierradesign.com
 Copyright © 2001
 SIERRA DESIGN GROUP
 ALL RIGHTS RESERVED. NO PARTS MAY
 BE REPRODUCED OR TRANSMITTED IN
 ANY FORM OR BY ANY MEANS WITHOUT
 PERMISSION OF SIERRA DESIGN GROUP.



ENGINEERED BY
BLH INC.
 CONSULTING ENGINEERS
 2001 W. 10th Street, Suite 100
 San Francisco, CA 94118
 415.774.8888
 www.blhinc.com

ENGINEERED BY
BLH INC.
 CONSULTING ENGINEERS
 2001 W. 10th Street, Suite 100
 San Francisco, CA 94118
 415.774.8888
 www.blhinc.com

PLANS PREPARED BY
 BARRY LEE HOSPITAL
 1000010000
 1000010000
 1000010000



PROJECT INFORMATION
**GUGG
 RESIDENCE:**
 Owner Address:
 PAUL & CYNTHIA GUGG
 CASTRO VALLEY, CA 94552-5246
 Phone: (916) 881-0225

240 Elm Avenue
 San Francisco, CA 94118
 1754 Mt. Diablo Blvd.
 San Ramon, CA 94583
 TULUANE COUNTY
 PHONE: (925) 335-0800
 FAX: (925) 335-0801

DRAWING NOTES/REVISIONS
 100014 - PRELIMINARY
 100014 - PRELIMINARY
 100014 - SUBMITTAL




LOG SPECIFICATIONS
 DATE 08/28/14
 SCALE 1/4" = 1'-0"
 SHEET TITLE

SECTIONS
 SHEET NUMBER

A7

NOTE: ELEVATIONS & SECTIONS ARE
 GRAPHIC ILLUSTRATIONS & SHOULD
 NOT BE USED TO SCALE OR BUILT FROM.

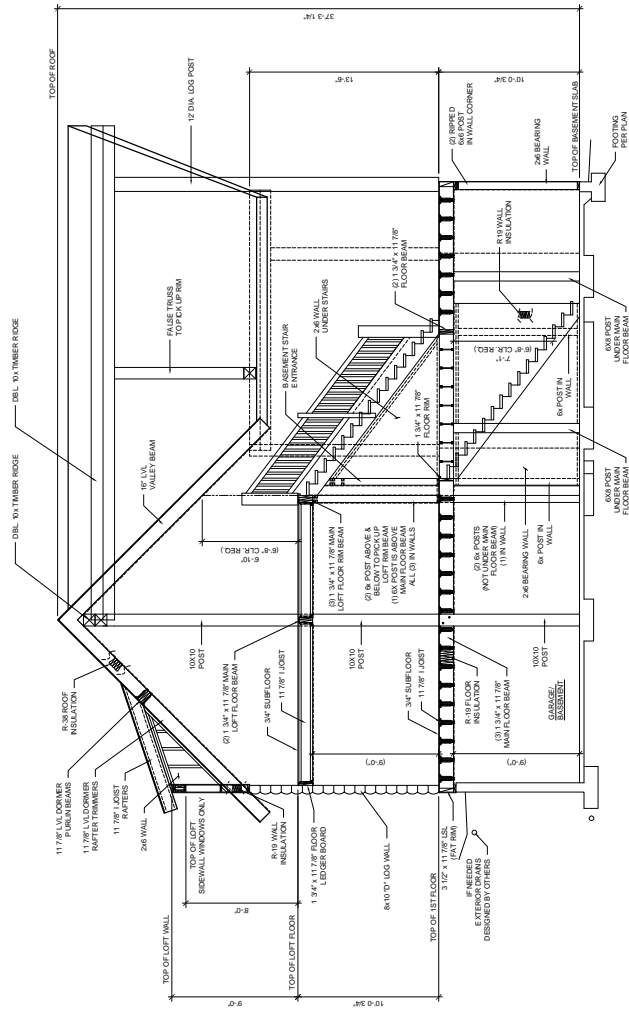

SECTION 1